


EXISTING DETAIL		NEW DESIGN		SHEET CHECKED		AS BUILT DETAILS	
NO.	DATE	NO.	DATE	NO.	DATE	NO.	DATE
1	2/17	1	2/18	1	2/18		


REVISIONS AFTER PROPOSAL	STATION	DESCRIPTION

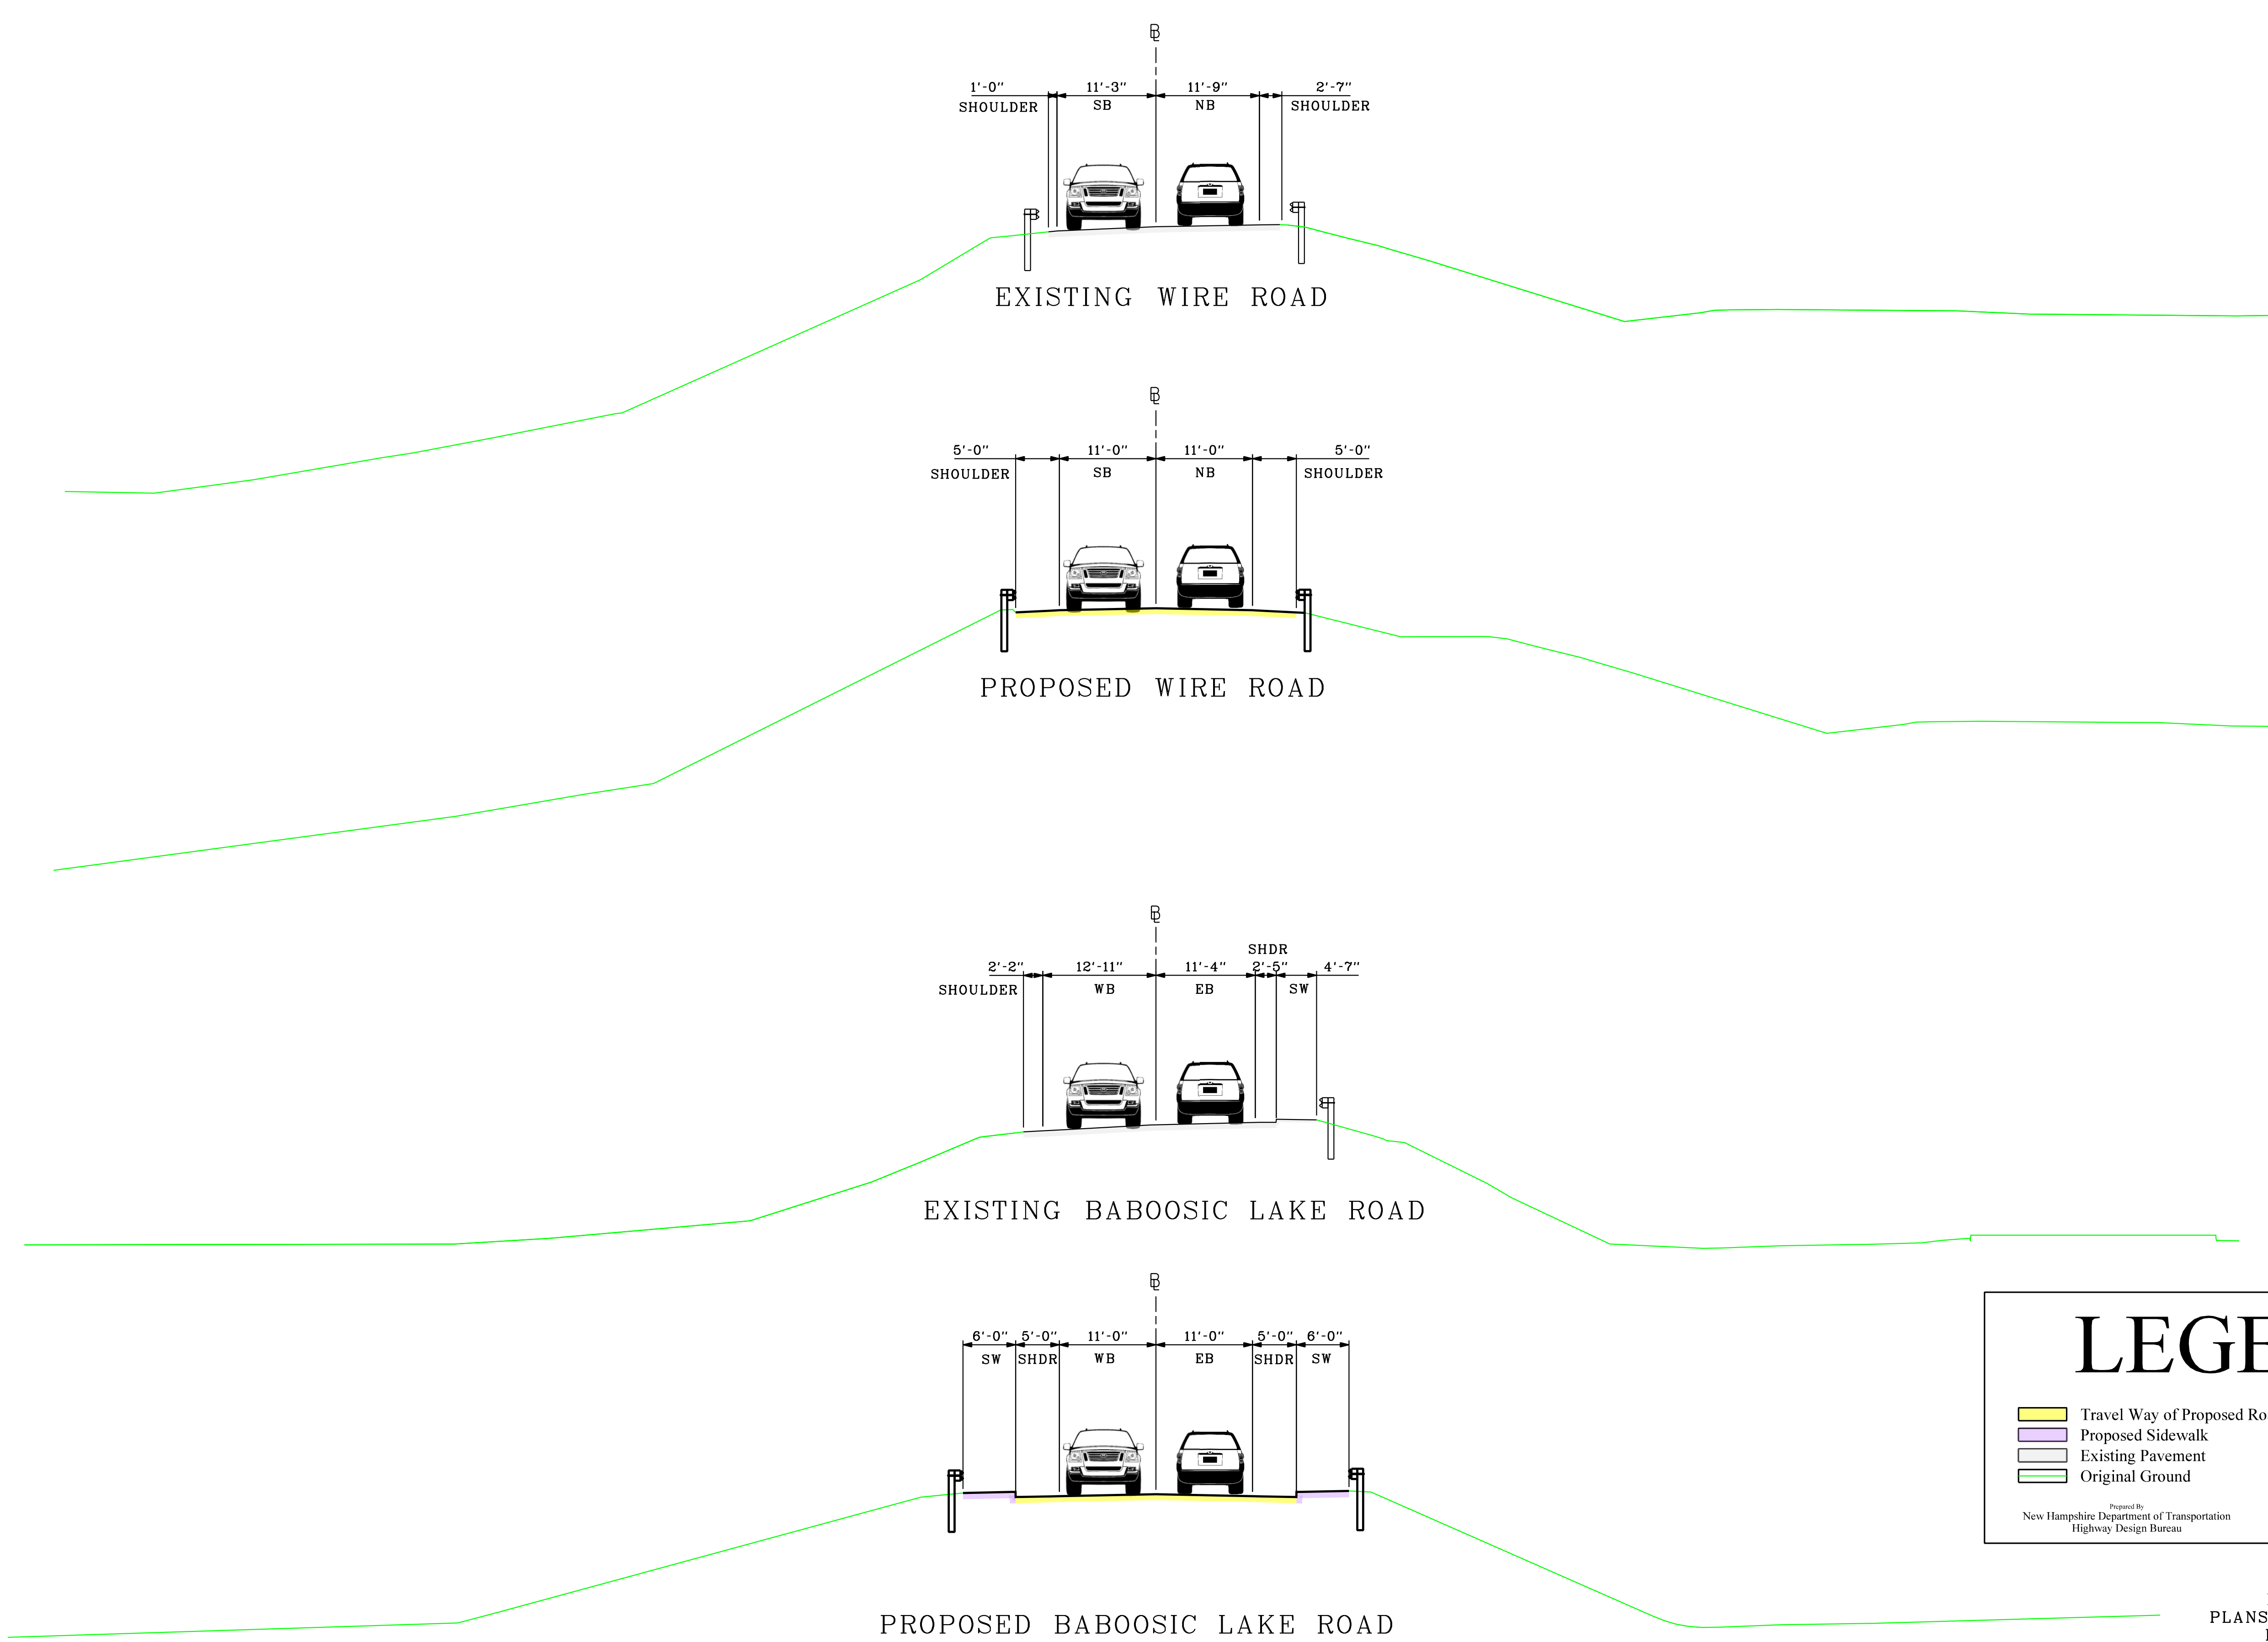

LEGEND

- Travel Way of Proposed Roadway
- Proposed Sidewalk
- Existing Pavement
- Original Ground

Prepared by:
New Hampshire Department of Transportation
Highway Design Bureau

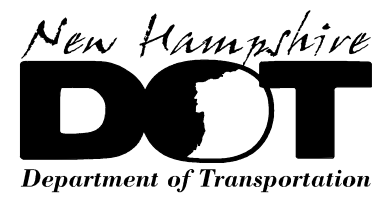

HEARING PLANS
 PLANS SUBJECT TO CHANGE
 DATE 10/03/2018

F.E. EVERETT TURNPIKE
 NASHUA-MERRIMACK-BEDFORD
 13761 TYPICAL
 SHEET 10 OF 10